


EXHIBIT C
 ALEDO RIVER
 DEED RESTRICTIONS
 COMMON PROPERTY EASEMENTS
 AND MONUMENTS

5.06.2022 3:28PM F:\jpb\2014\800\008 Aledo River Additional\CAD\EXHIBIT\2022-04-28 Aledo River Restrictions.dwg EX1C

5.04.2022 10:59AM F:\job\2014\800\008 Aledo River Addition\CAD\EXHIBIT\2022-04-28 Aledo River Restrictions\2014.800.008_Aledo River Restrictions.dwg EXH D PLATTED ESMTS

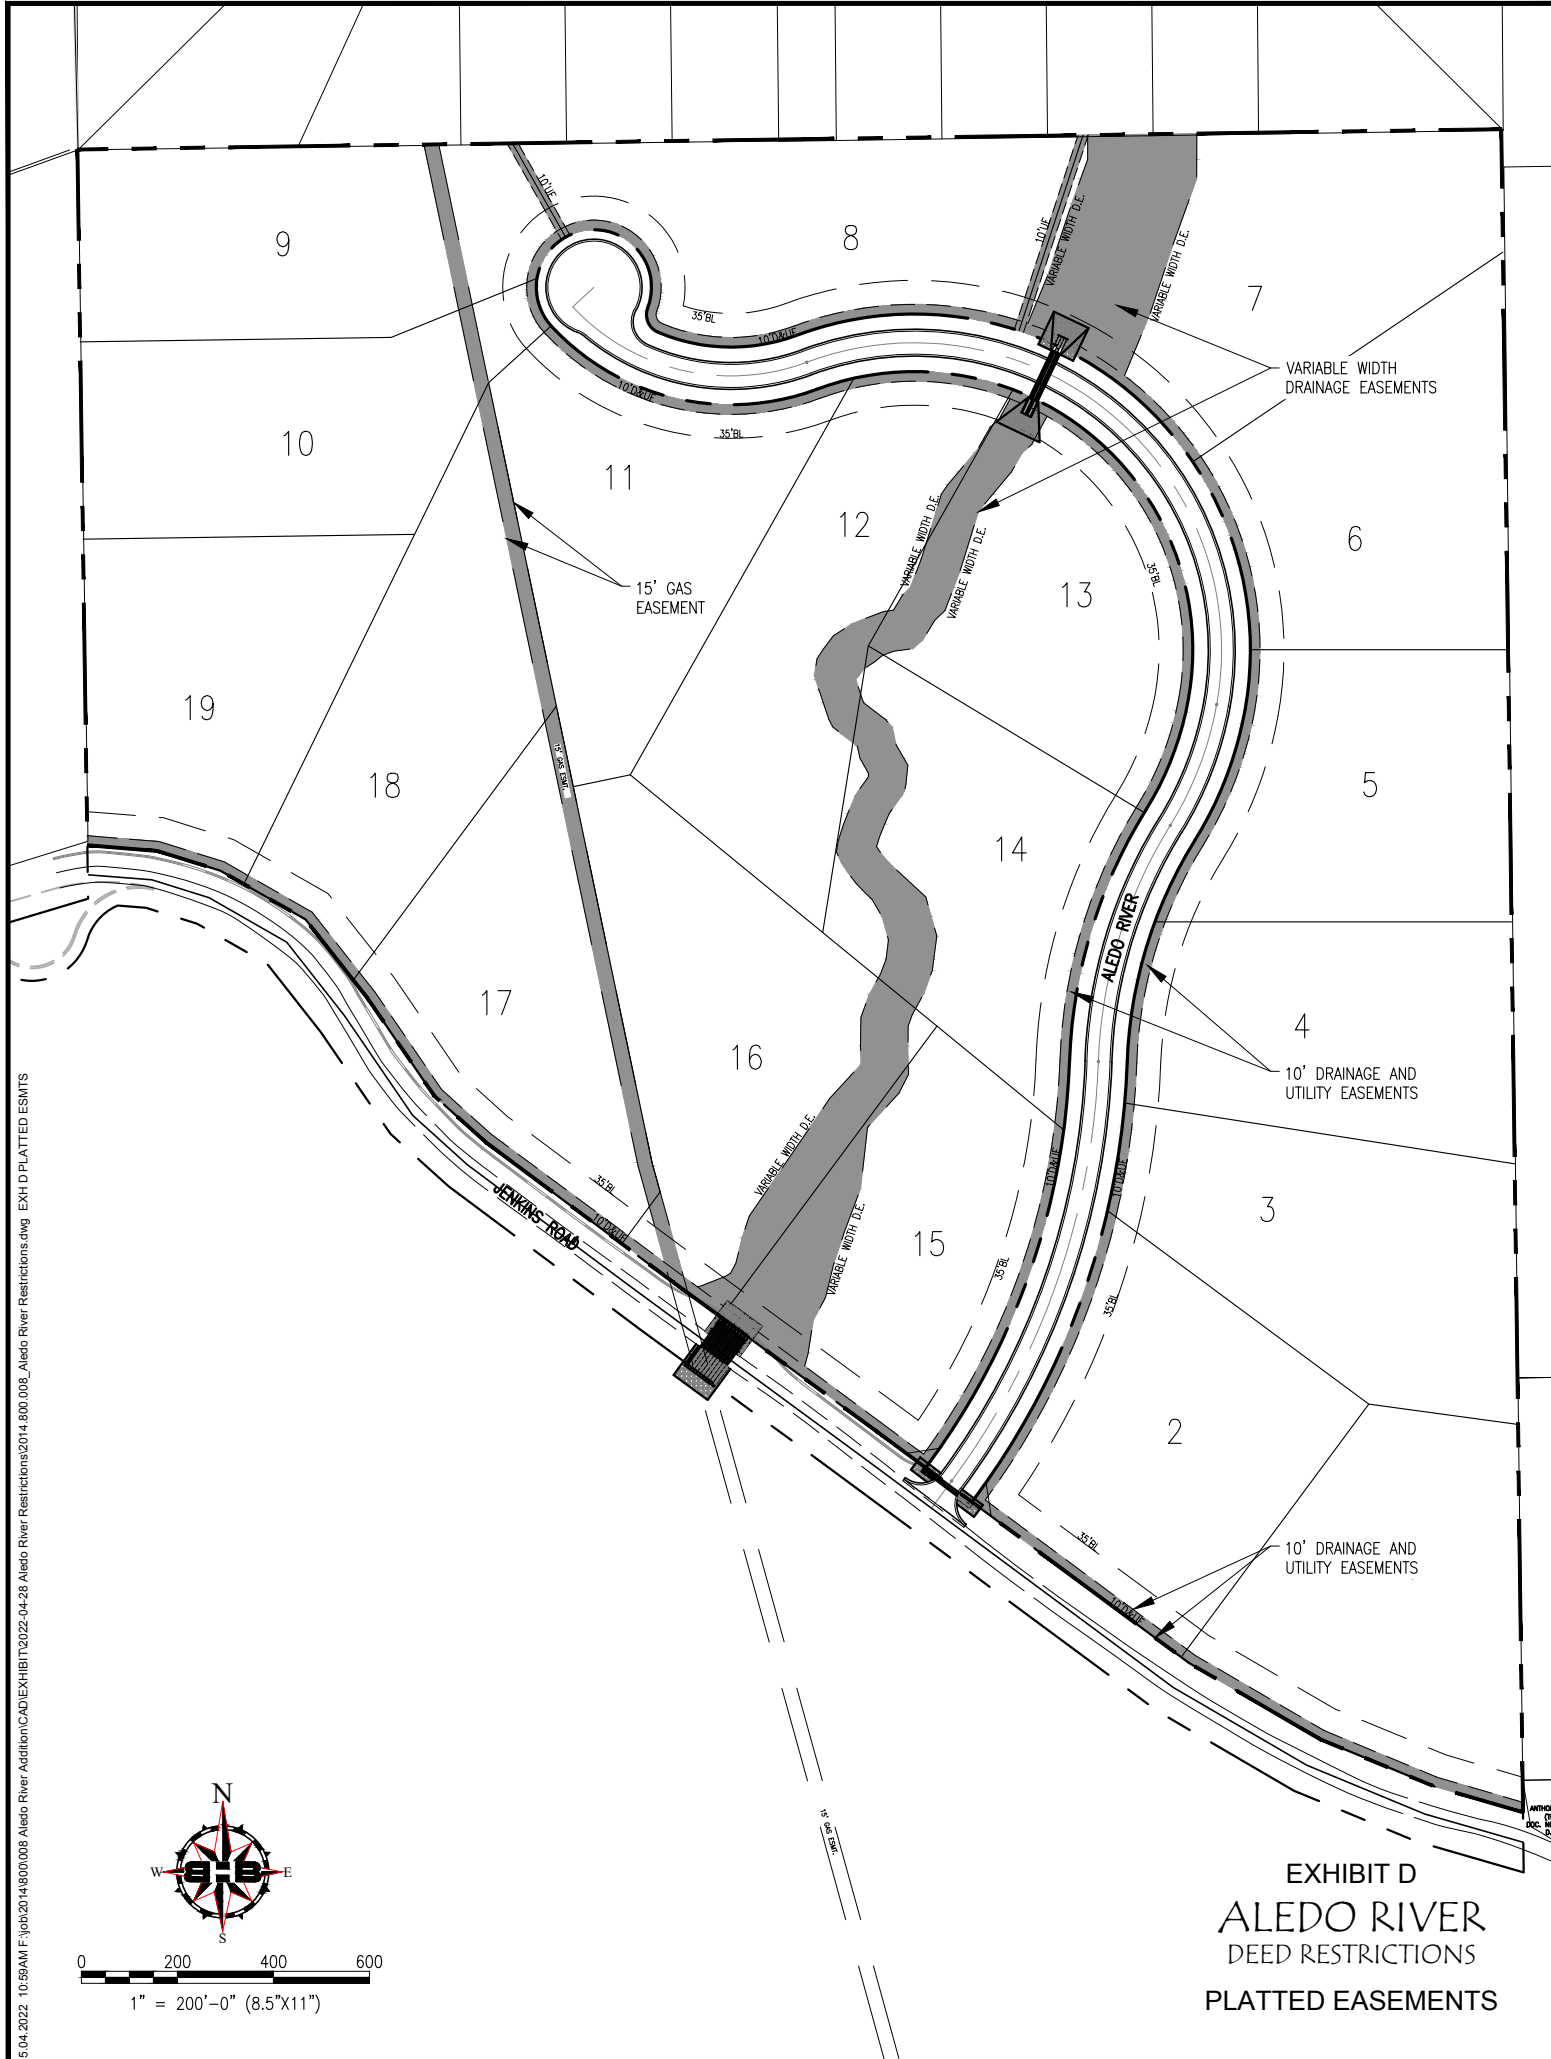

VARIABLE WIDTH DRAINAGE EASEMENTS

15' GAS EASEMENT

10' DRAINAGE AND UTILITY EASEMENTS


10' DRAINAGE AND UTILITY EASEMENTS



0 200 400 600
1" = 200'-0" (8.5"x11")

EXHIBIT D
ALEDO RIVER
DEED RESTRICTIONS
PLATTED EASEMENTS

ANTHONY A. [unreadable]
DEC. 10, 2014

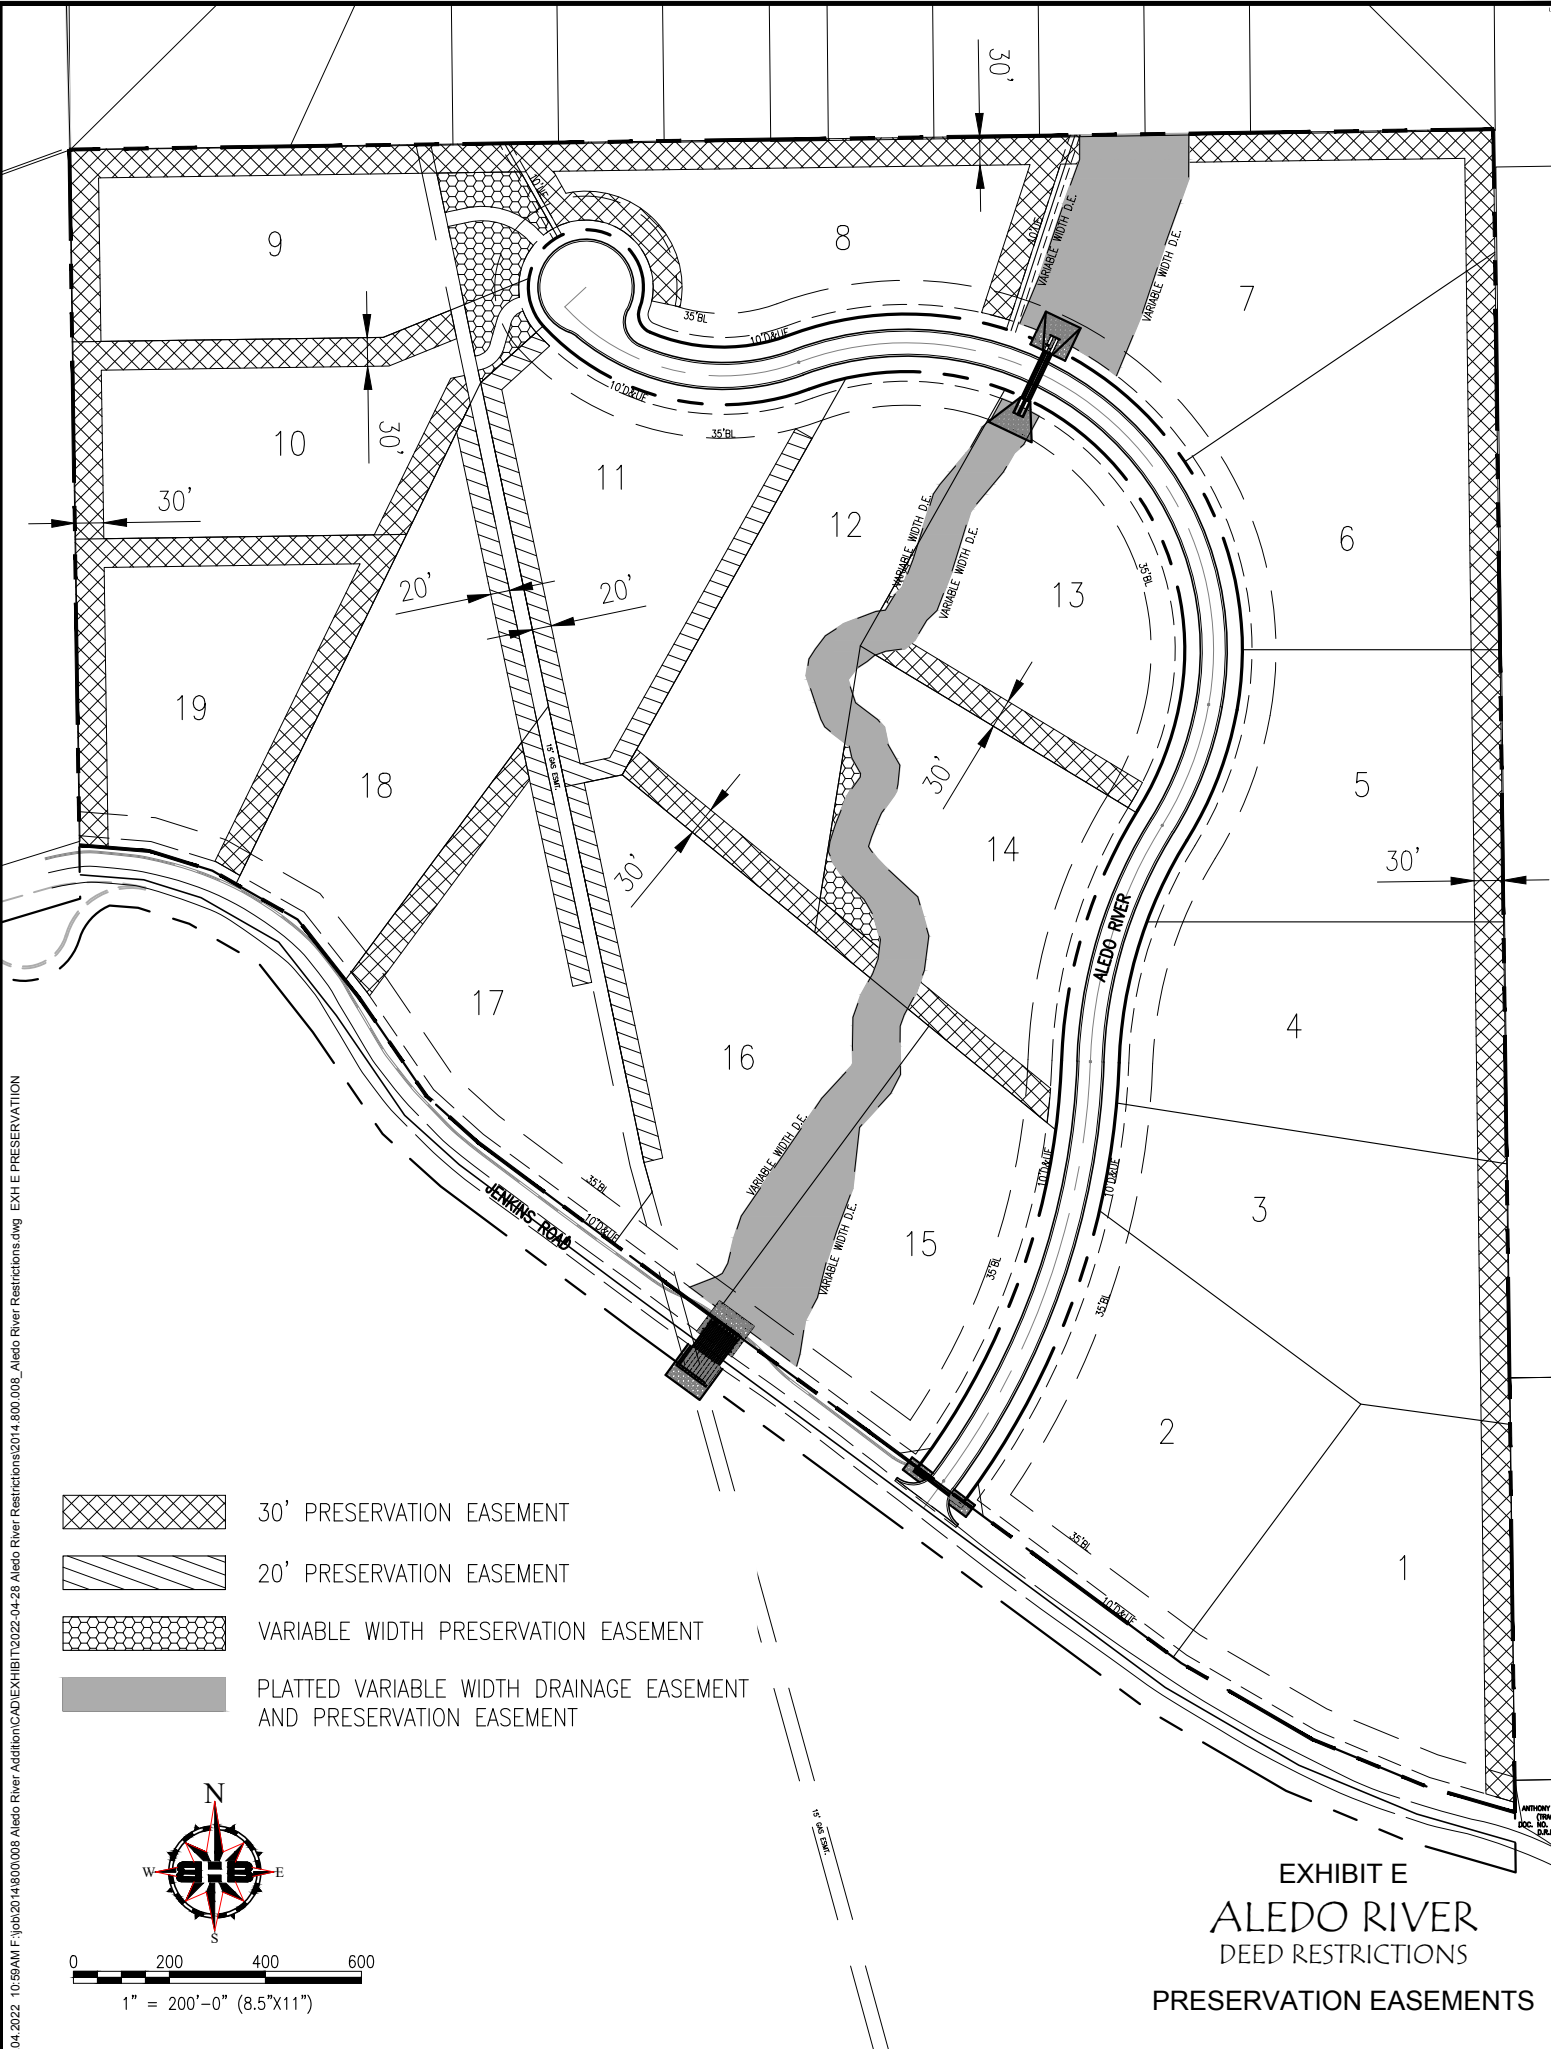

5.04.2022 10:59AM F:\job\2014\800\008 Aledo River Addition\CAD\EXHIBIT\2022-04-28 Aledo River Restrictions\2014.800.008_Aledo River Restrictions.dwg EXH E PRESERVATION

- 30' PRESERVATION EASEMENT
- 20' PRESERVATION EASEMENT
- VARIABLE WIDTH PRESERVATION EASEMENT
- PLATTED VARIABLE WIDTH DRAINAGE EASEMENT AND PRESERVATION EASEMENT

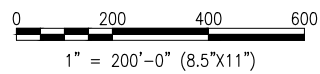


EXHIBIT E
ALEDO RIVER
DEED RESTRICTIONS
PRESERVATION EASEMENTS

ANTHONY A. [unreadable]
[unreadable]
[unreadable]

5.04.2022 10:59AM F:\job\2014\800\008 Aledo River Addition\CAD\EXHIBIT\2022-04-28 Aledo River Restrictions\2014.800.008_Aledo River Restrictions.dwg EXH F.DAM

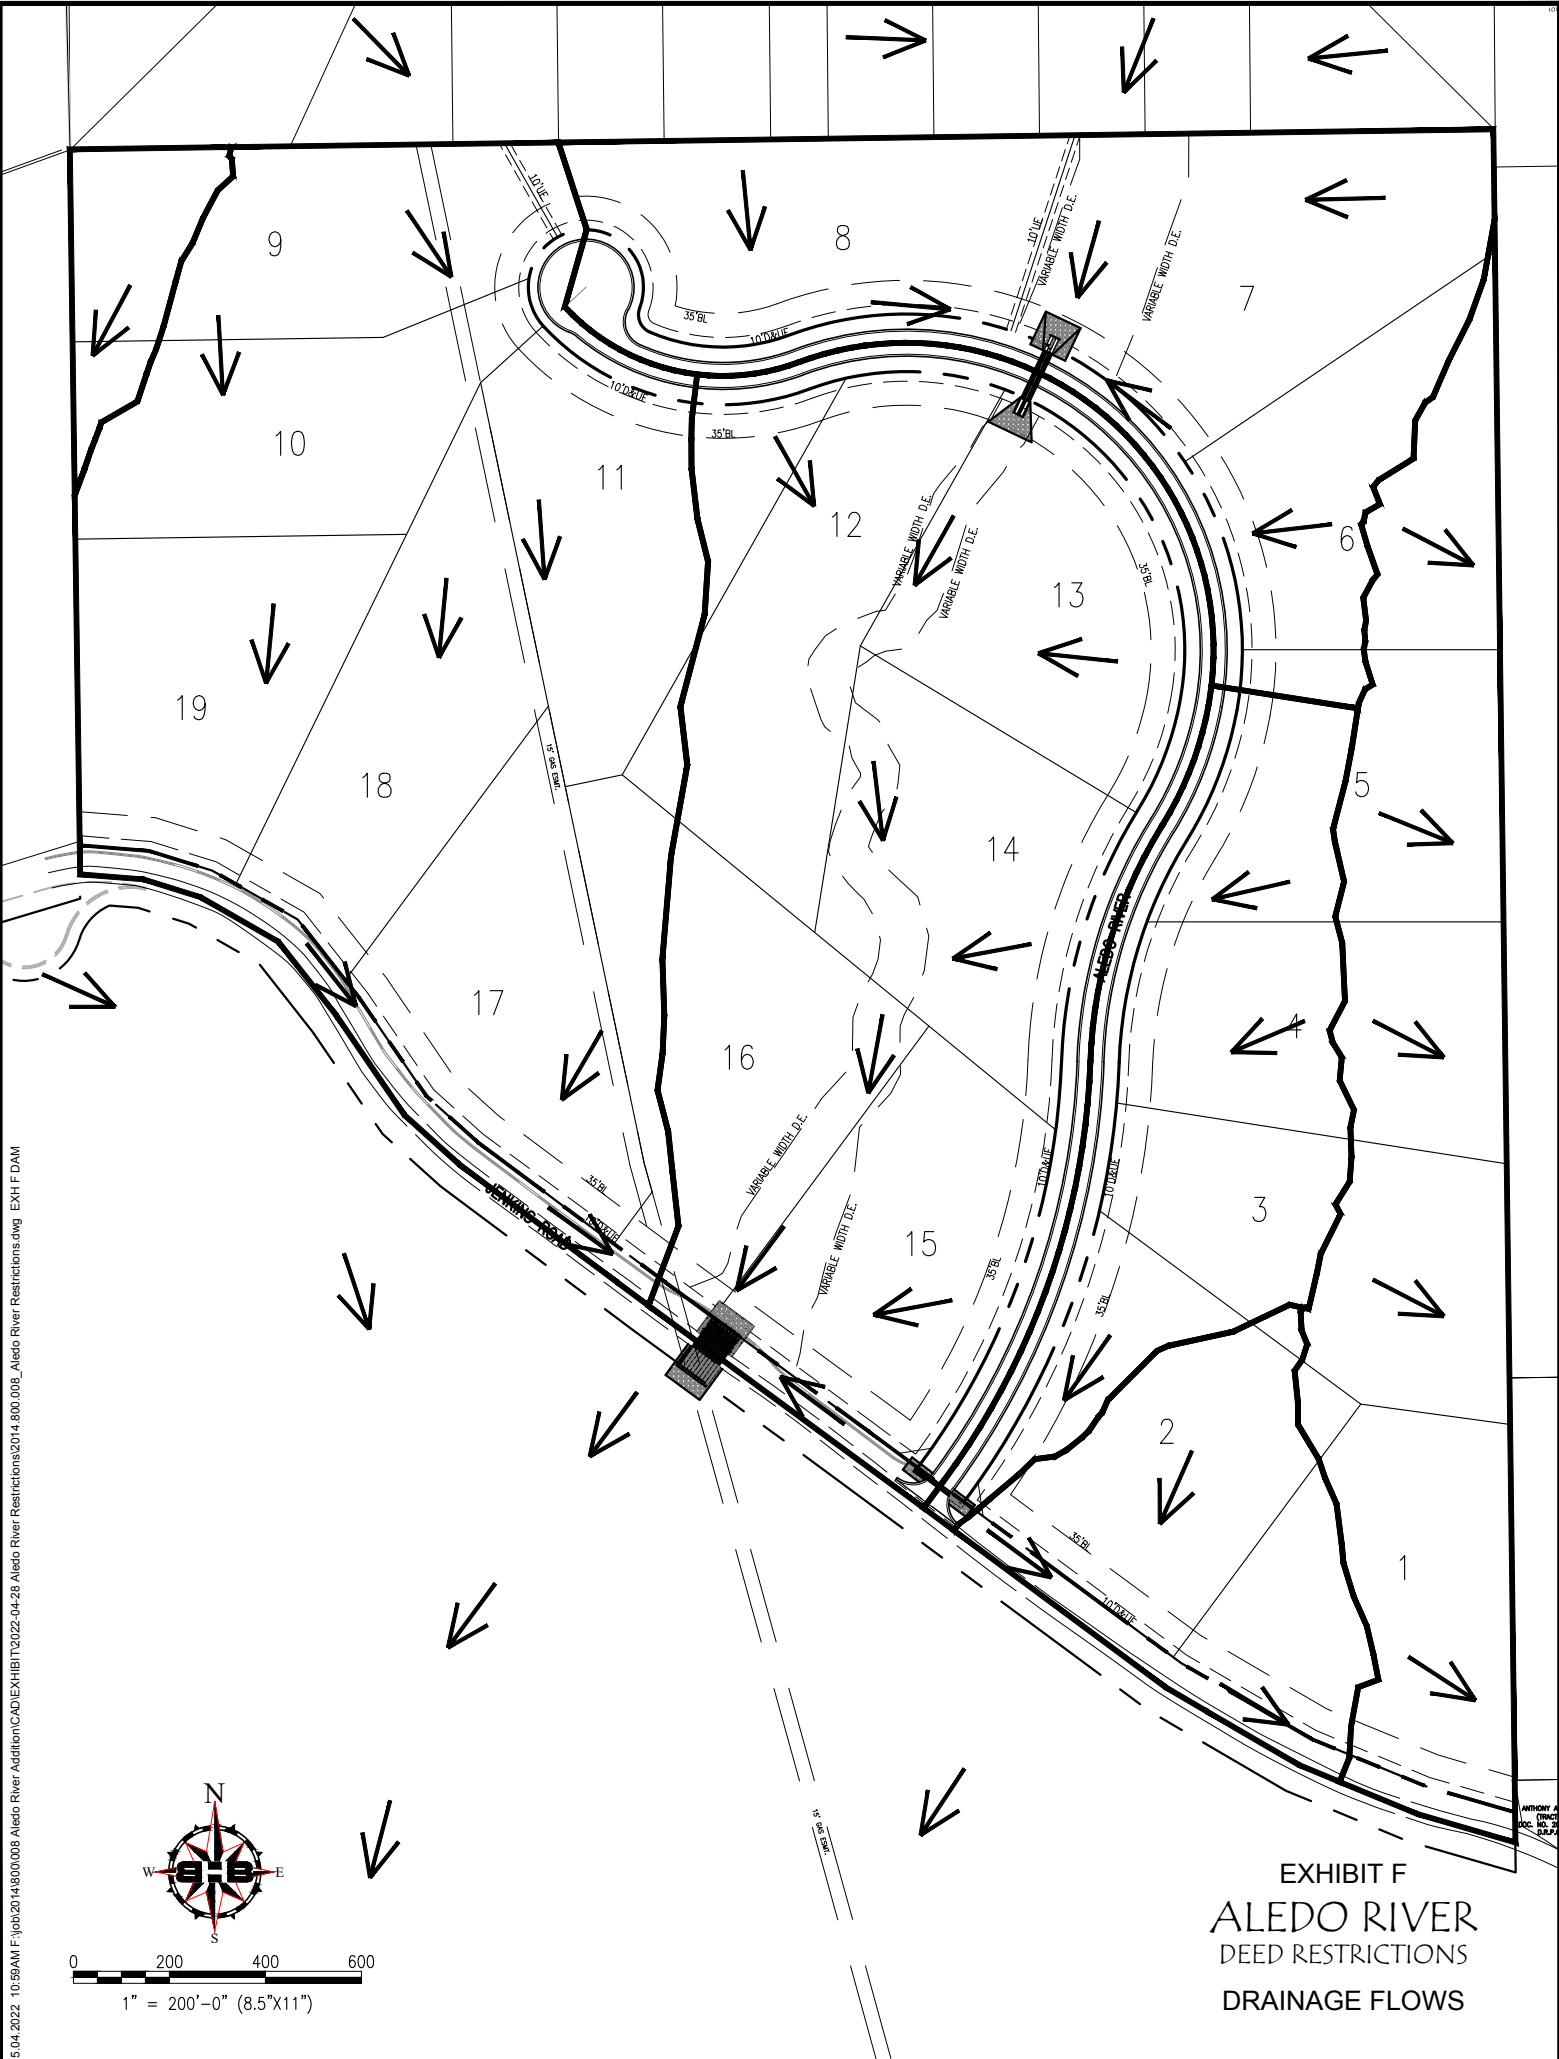


EXHIBIT F
ALEDO RIVER
DEED RESTRICTIONS
DRAINAGE FLOWS

ANTHONY A. [unreadable]
P.L.C. [unreadable]
D.L.A.

5.12.2022 8:55AM F:\jpb\2014\800\008 Aledo River Addition\CAD\EXHIBIT\2022-04-28 Aledo River Restrictions.dwg EXH G SETBACKS



0 200 400 600
1" = 200'-0" (8.5"x11")


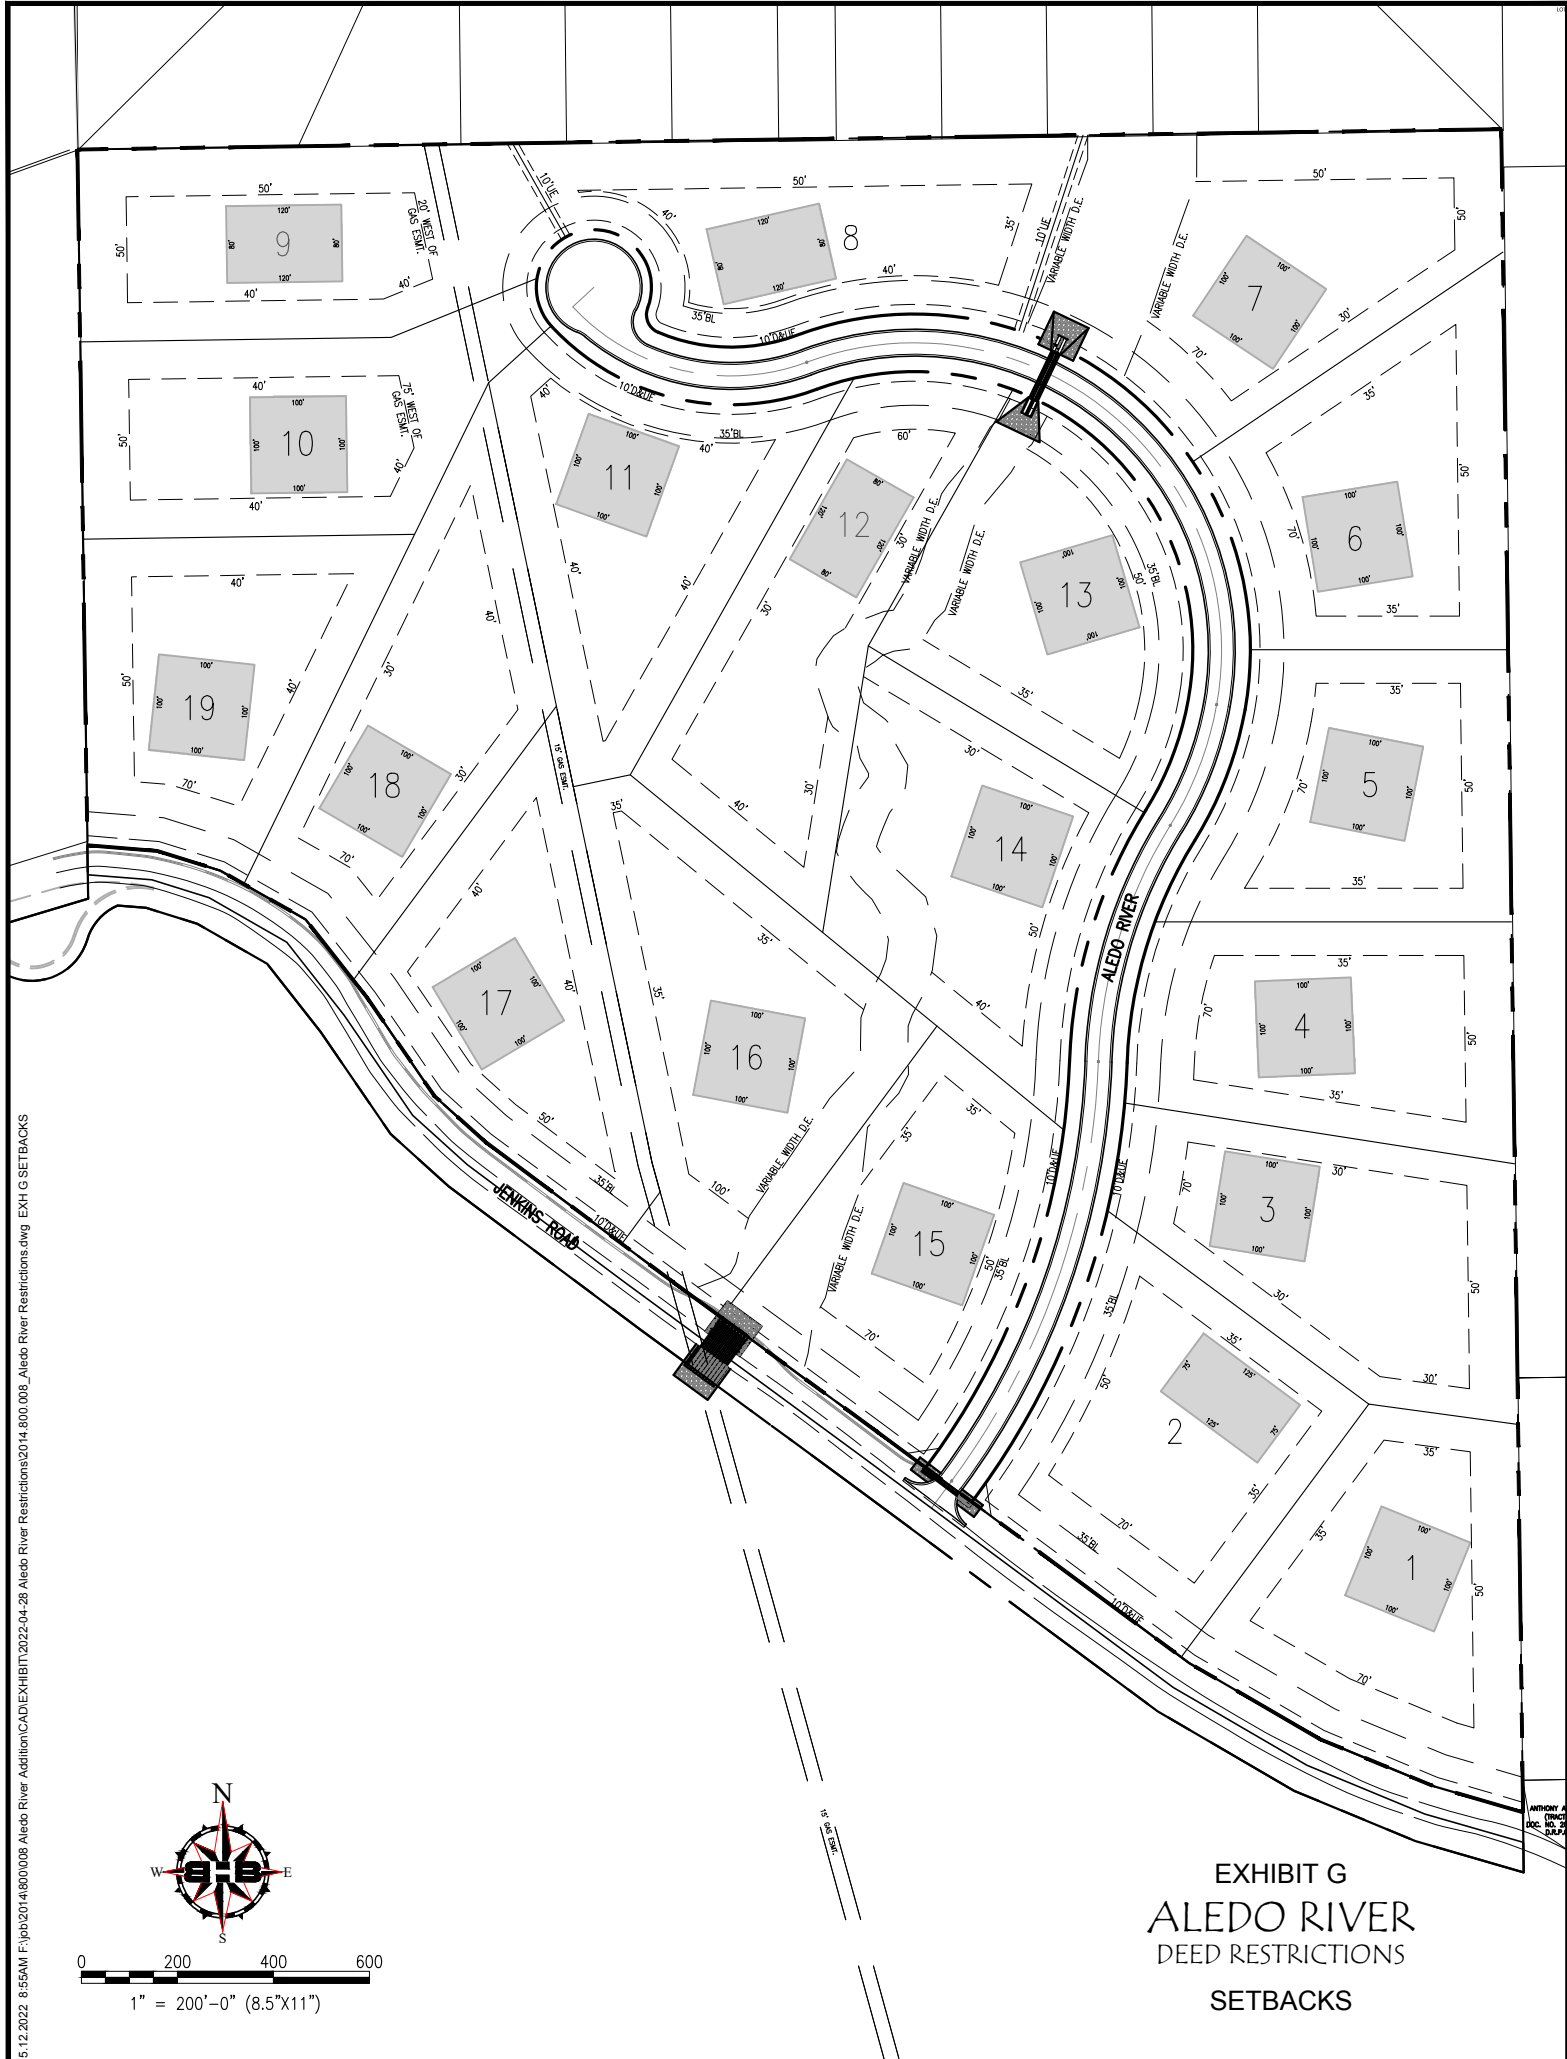




EXHIBIT G
ALEDO RIVER
DEED RESTRICTIONS
SETBACKS

ANTHONY A. ...
P.L.C.
JULY 2014

5.04.2022 11:00AM F:\job\2014\800\008 Aledo River Addition\CAD\EXHIBIT\2022-04-28 Aledo River Restrictions\2014.800.008_Aledo River Restrictions.dwg EXH H\WELLS AND SS

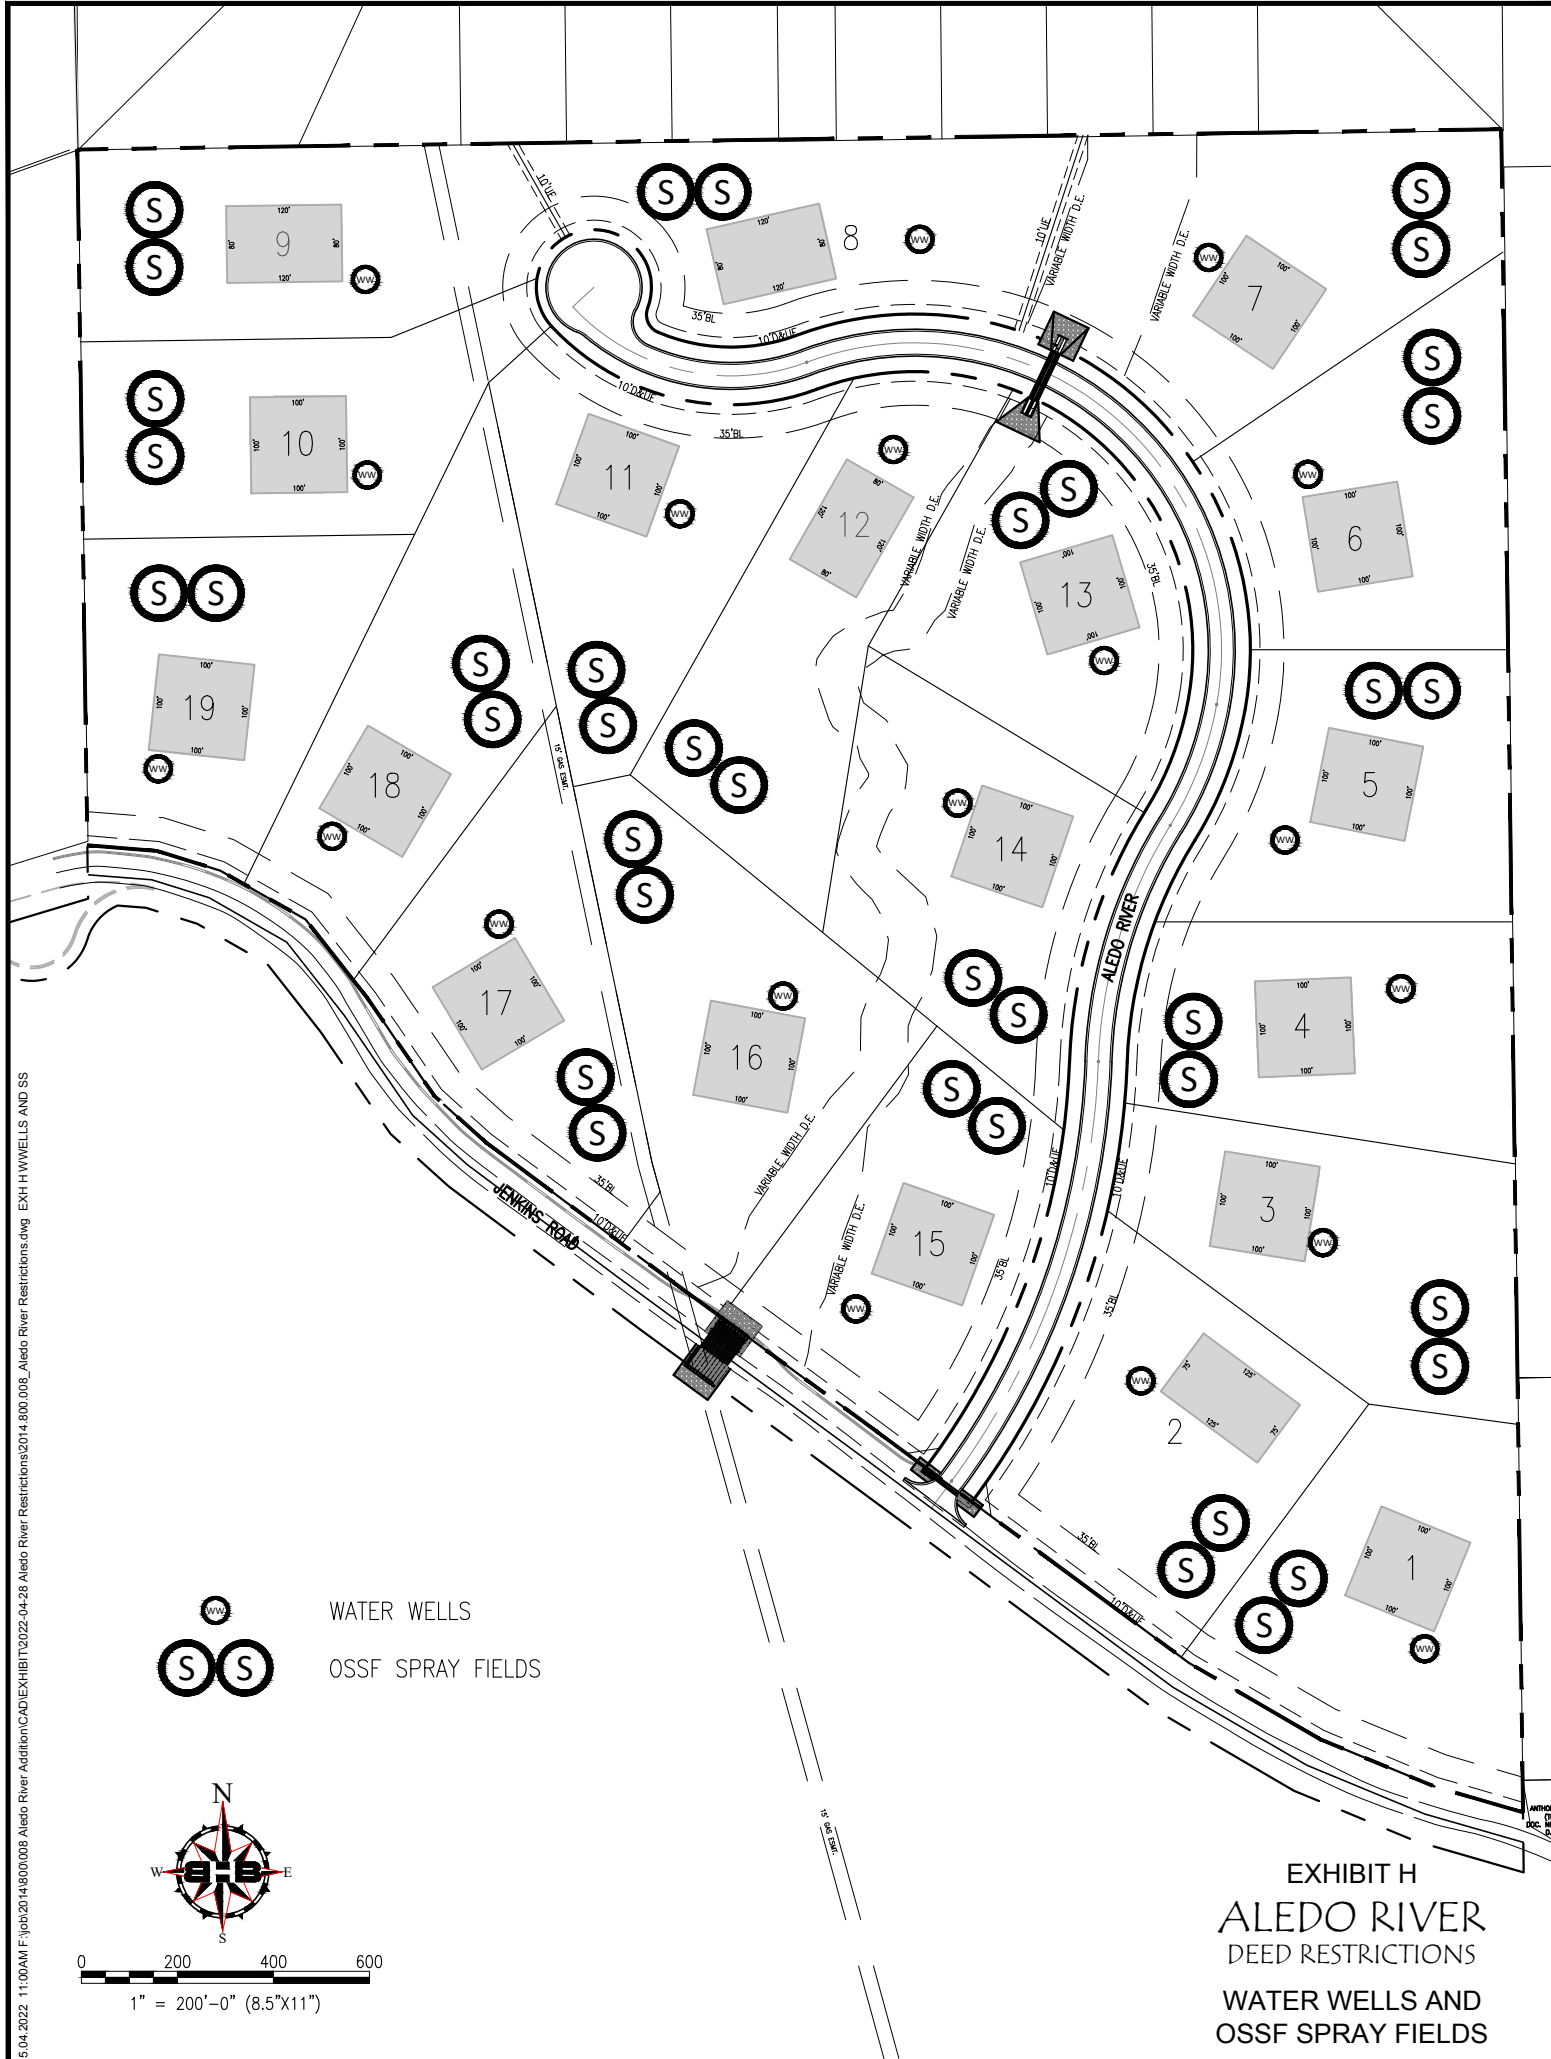

 WATER WELLS
 OSSF SPRAY FIELDS



0 200 400 600
1" = 200'-0" (8.5"x11")

EXHIBIT H
 ALEDO RIVER
 DEED RESTRICTIONS
 WATER WELLS AND
 OSSF SPRAY FIELDS

ANTHONY A. [unreadable] [unreadable] [unreadable]

5.06.2022 3:07PM F:\jpb\2014\800\008 Aledo River Addition\CAD\EXHIBIT\2022-04-28 Aledo River Restrictions.dwg EXH1 HOME AND DRIVES



0 200 400 600
1" = 200'-0" (8.5"x11")

HOUSE PAD LOCATIONS
(TYPICAL)

EXHIBIT I
ALEDO RIVER
DEED RESTRICTIONS
HOMES SITES

